


DWG: F:\Projects\013-2477\LDVP\Master\Refs\132477\_PBASE - CONCEPT 2.dwg  
 DATE: Jan 27, 2014 1:20pm USER: jjeck  
 XREFS: 132477\_Master Plan\_Base

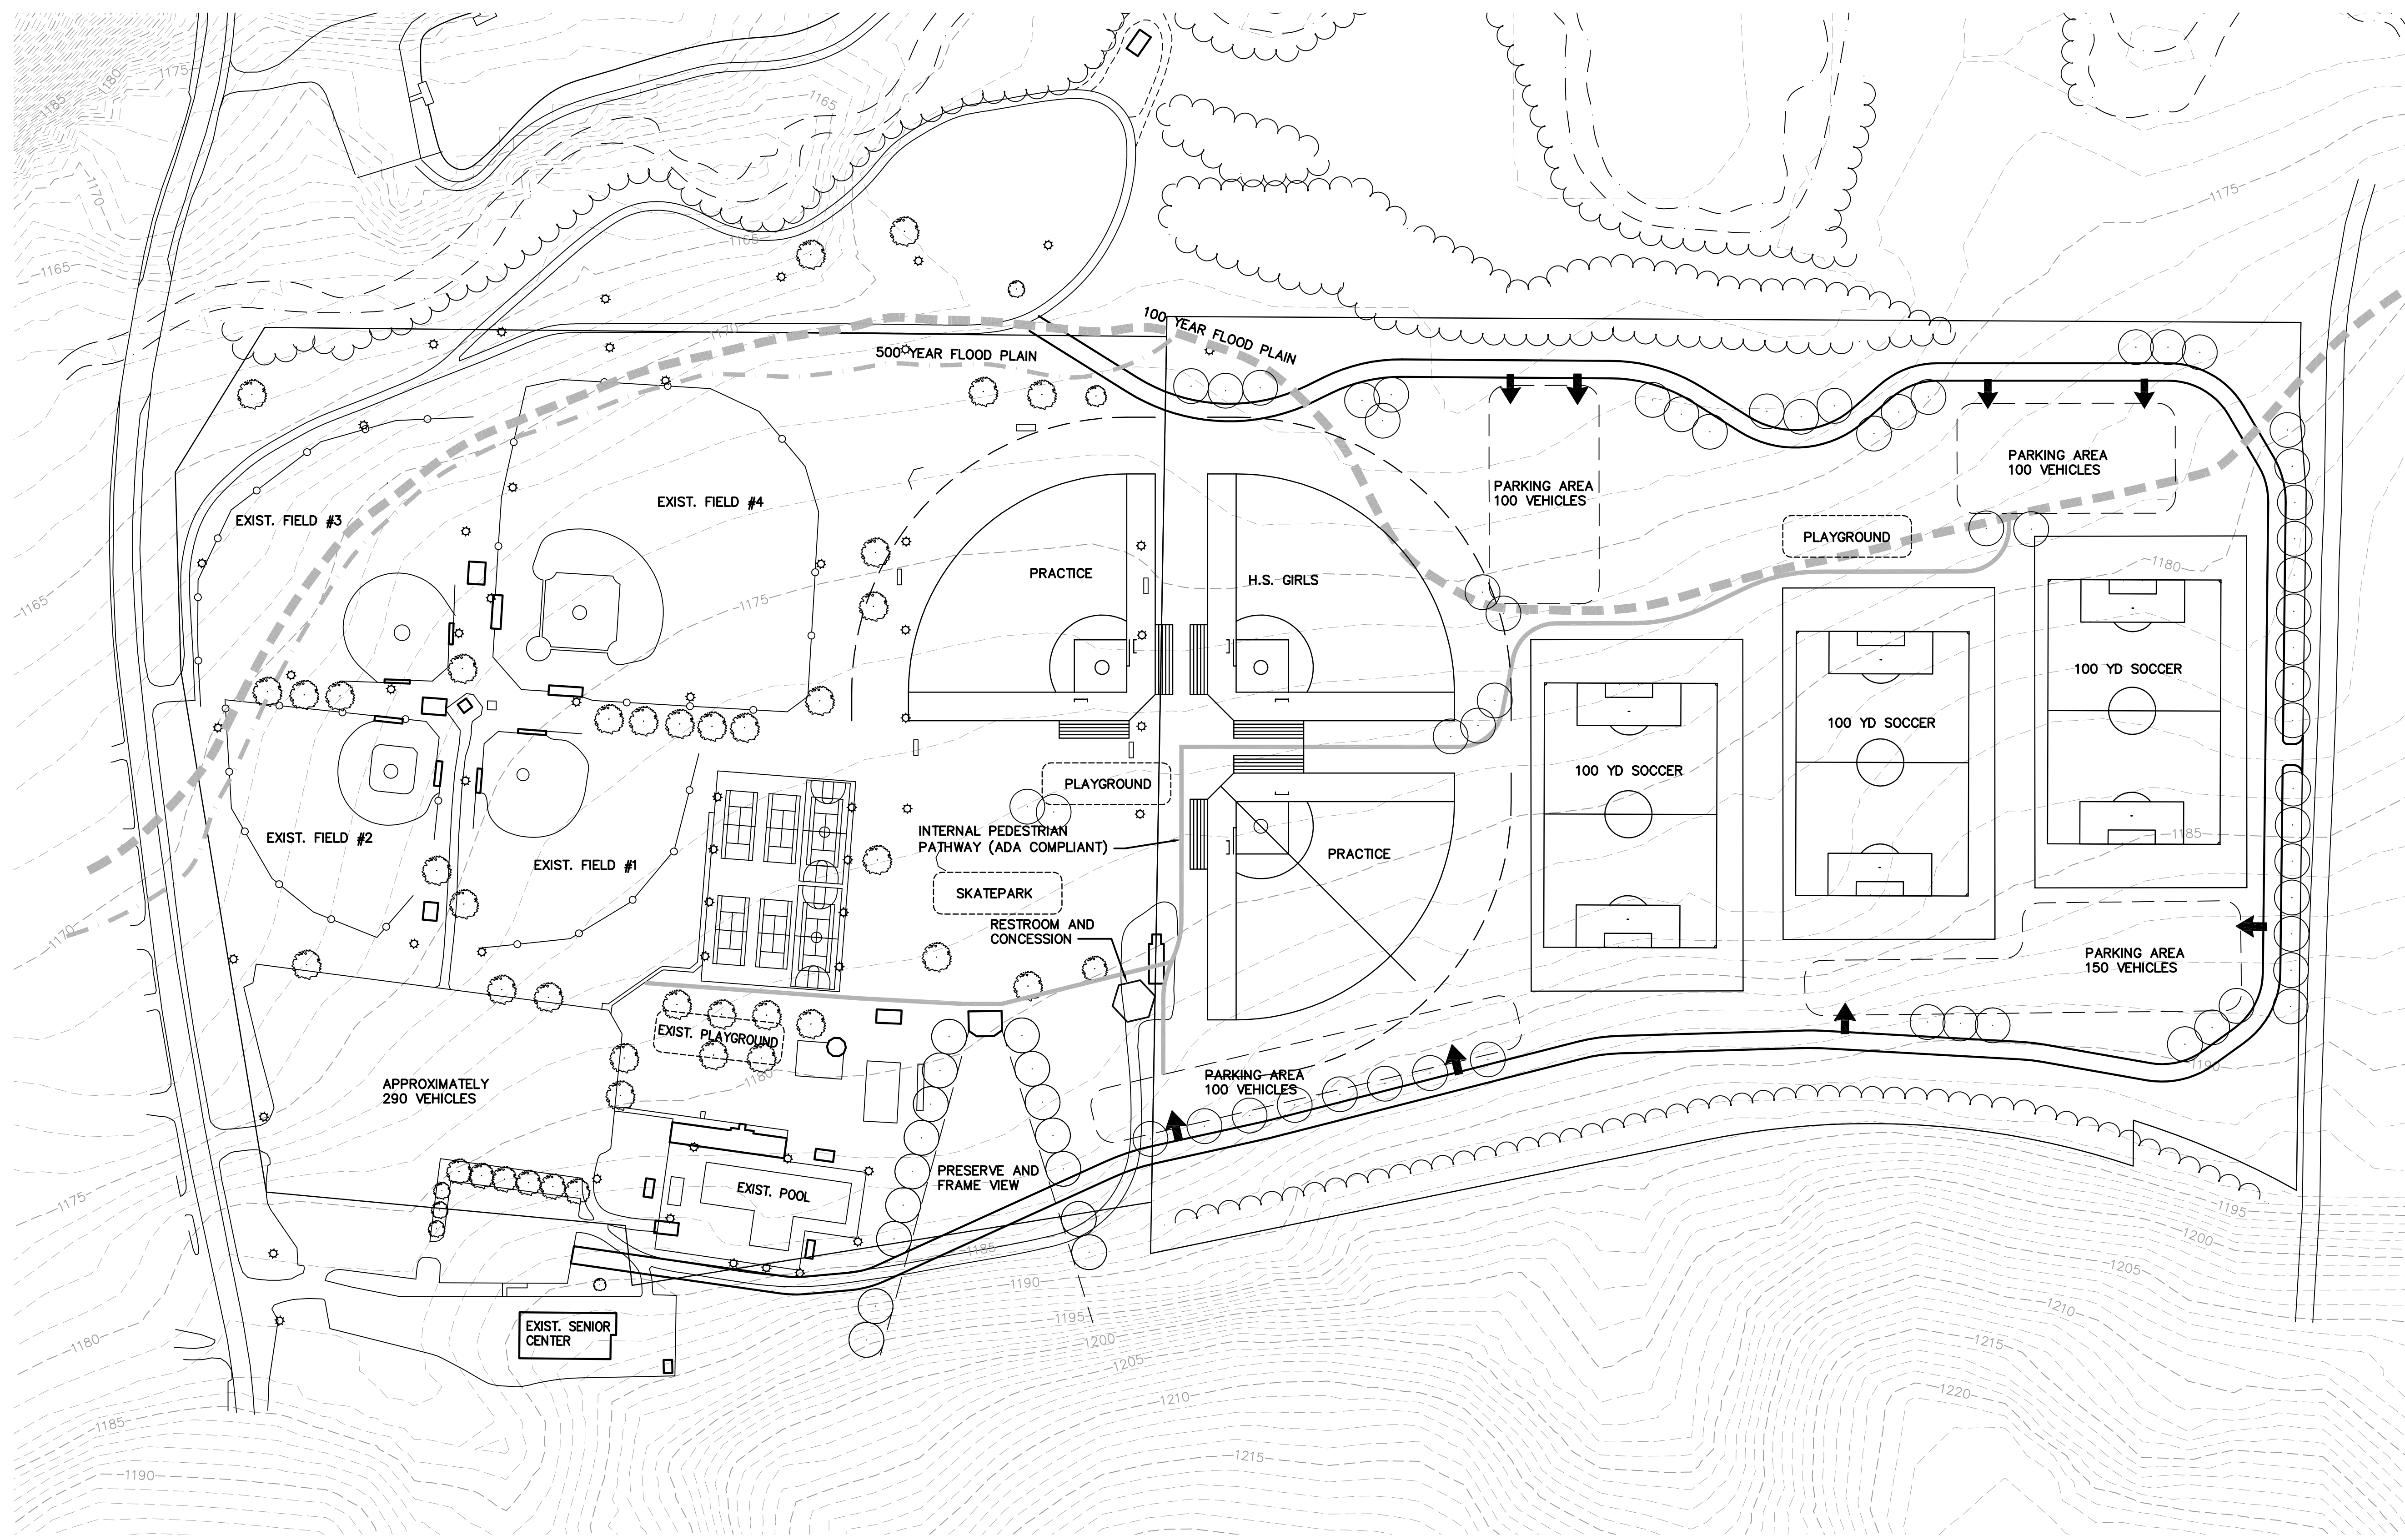

**PROS**  
 • GRADING FOR FIELDS IS OUTSIDE OF 100-YEAR FLOODPLAIN.

**CONS**  
 • DOES NOT WORK WITH EXISTING MIGHTY MITE LIGHTING.

REV. NO.	DATE	REVISIONS DESCRIPTION

CONCEPT PLAN 2	2014
PARK MASTER PLAN	
MT. VERNON, MISSOURI	

drawn by:	JKL/JDE
checked by:	JDE
approved by:	JDE
QA/QC by:	JDE
project no.:	013-2477
drawing no.:	
date:	01.14.14